


Refer to the CADD Manual Chapter 18 located on the CFL website for procedures to develop the cross sections and create the cross section sheets:
http://www.cflhd.gov/cadd/CaddManDocs/Chapter18_x30.pdf

Refer to the CADD manual Chapter 3 located on the CFL website for more information on file naming conventions:
http://www.cflhd.gov/cadd/CaddManDocs/Chapter03_x30.pdf

REG	STATE	PROJECT	SHEET NO.	TOTAL SHEETS
REG	ST	PROJECT NUMBER PROJECT NAME	X#	X195

CFL SAMPLE PLAN SHEET

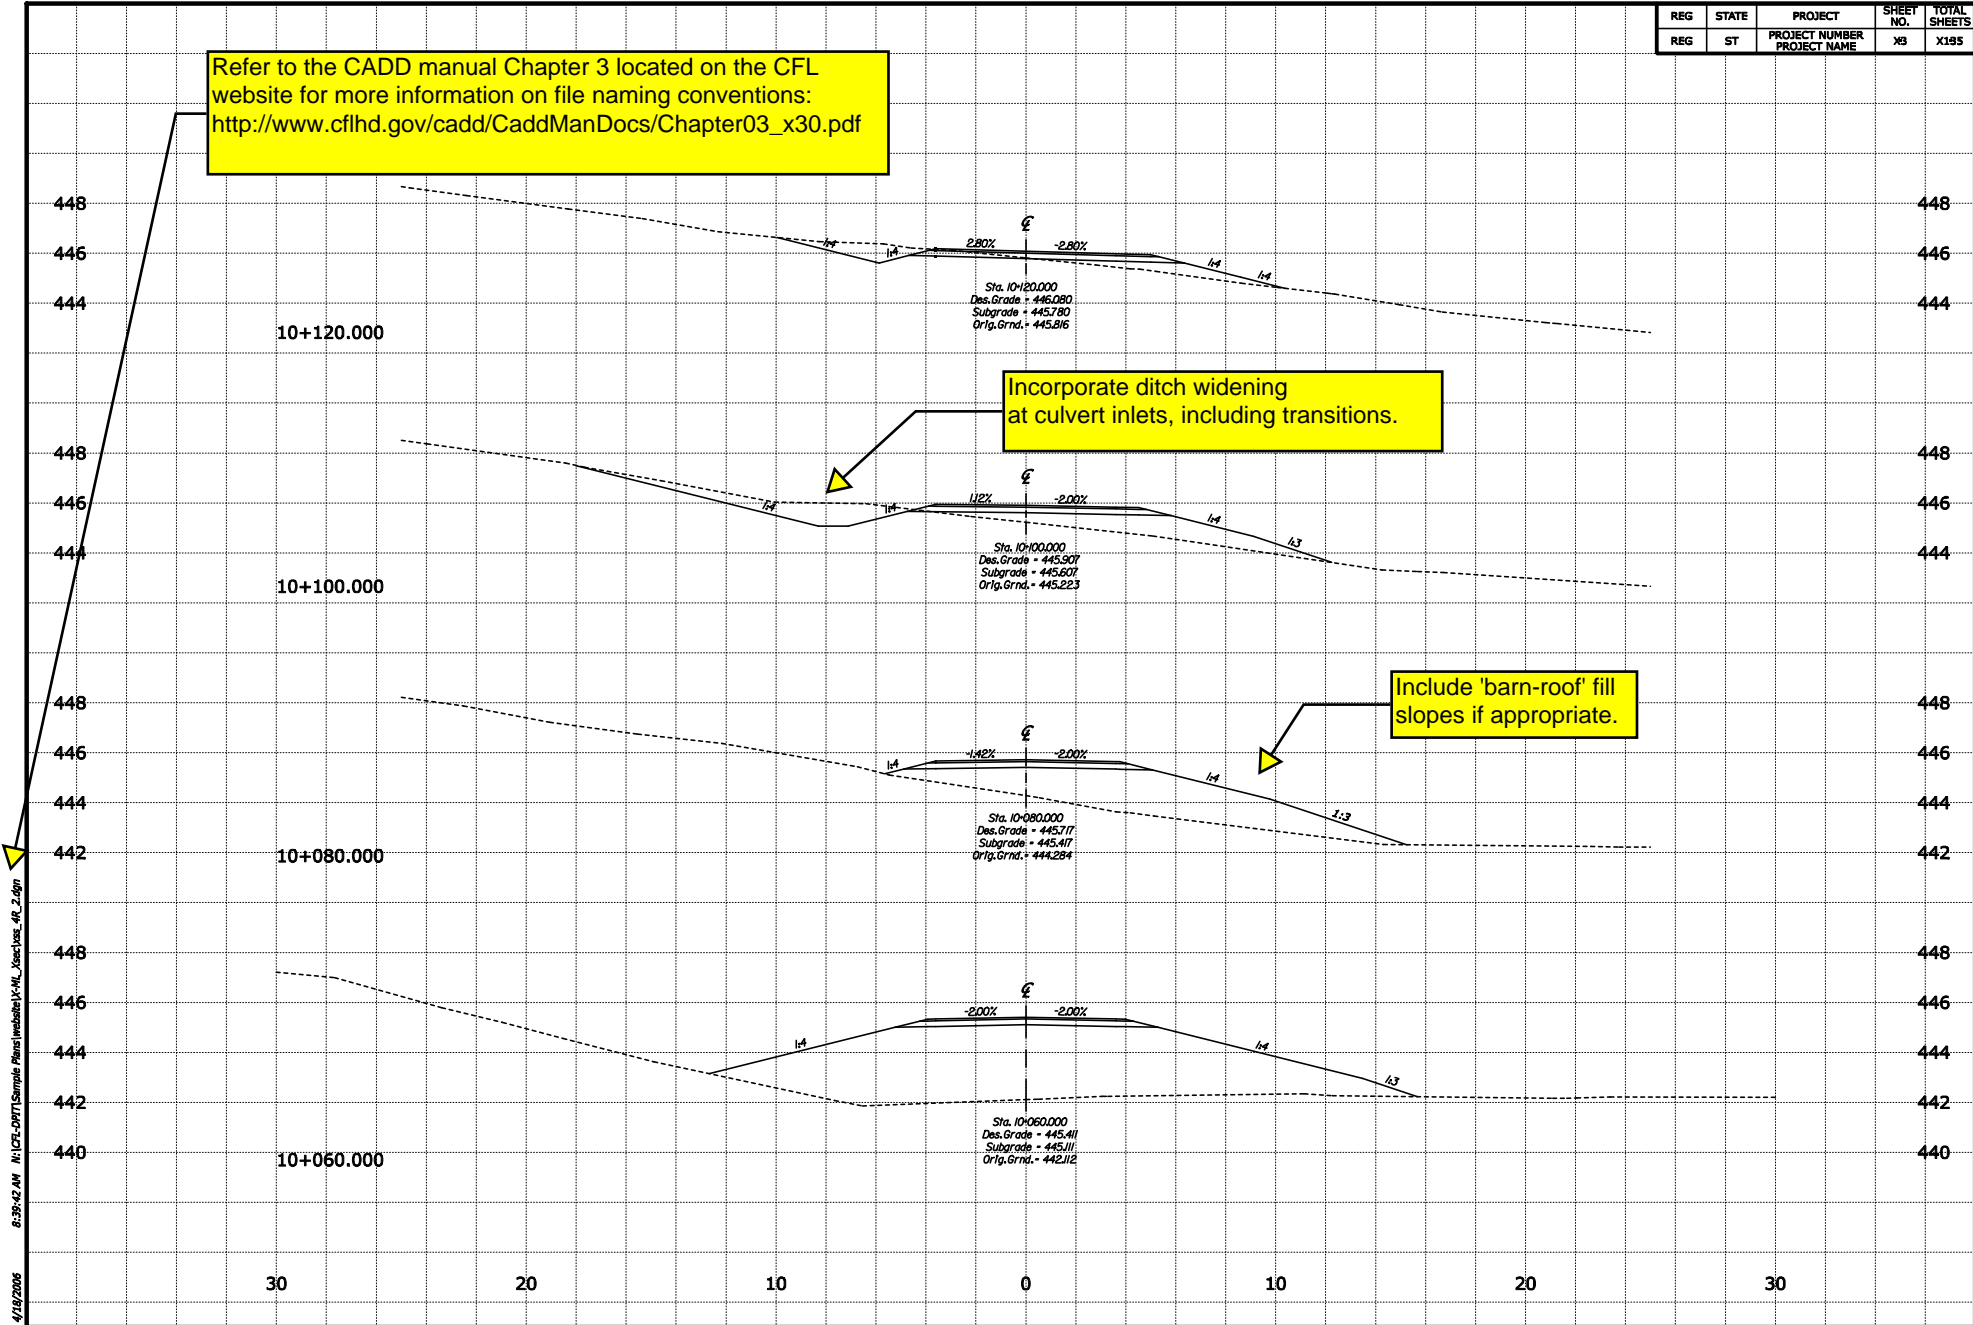

4/18/2006 8:39:42 AM I:\CFL-DPT\Sample Plans\water\X-ML\Xsec\ss_4R_2.dgn